


ROADWAY WITH CURB AND GUTTER AND/OR SIDEWALK



ROADWAY WITH DITCHES

NOTE:
METER BOX SUPPLIED BY DEVELOPER OR CONTRACTOR; METER BOX SHALL BE PER STANDARD DETAIL W-18.

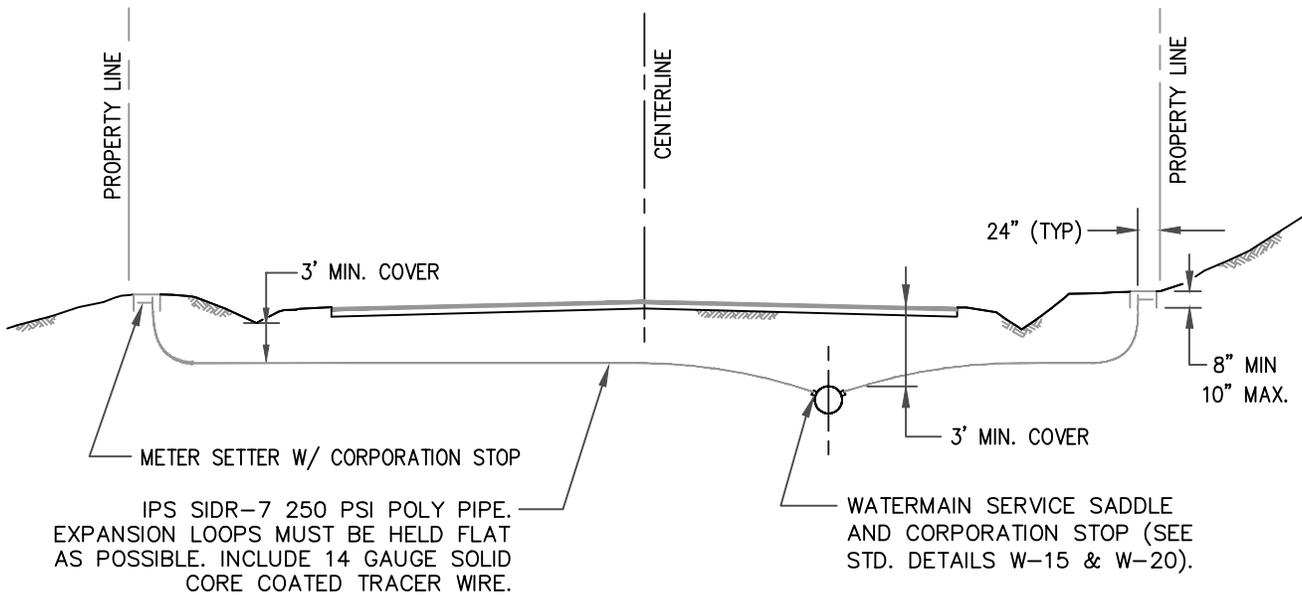

TYPICAL ROADWAY SECTIONS FOR RESIDENTIAL SUBDIVISION

REVISION DATE MARCH 15, 2023	SCALE NTS	DISTRICT APPROVAL <i>Gregory G. Hill, P.E.</i>	DATE APPROVED APRIL 27, 2023
FILE NAME W-2.DWG		DWG. NO.	W-2