


## ROADWAY WITH CURB AND GUTTER



## ROADWAY WITH DITCHES

**NOTE:**  
METER BOX SUPPLIED BY DEVELOPER OR CONTRACTOR; METER BOX SHALL BE PER STANDARD DETAIL W-18.

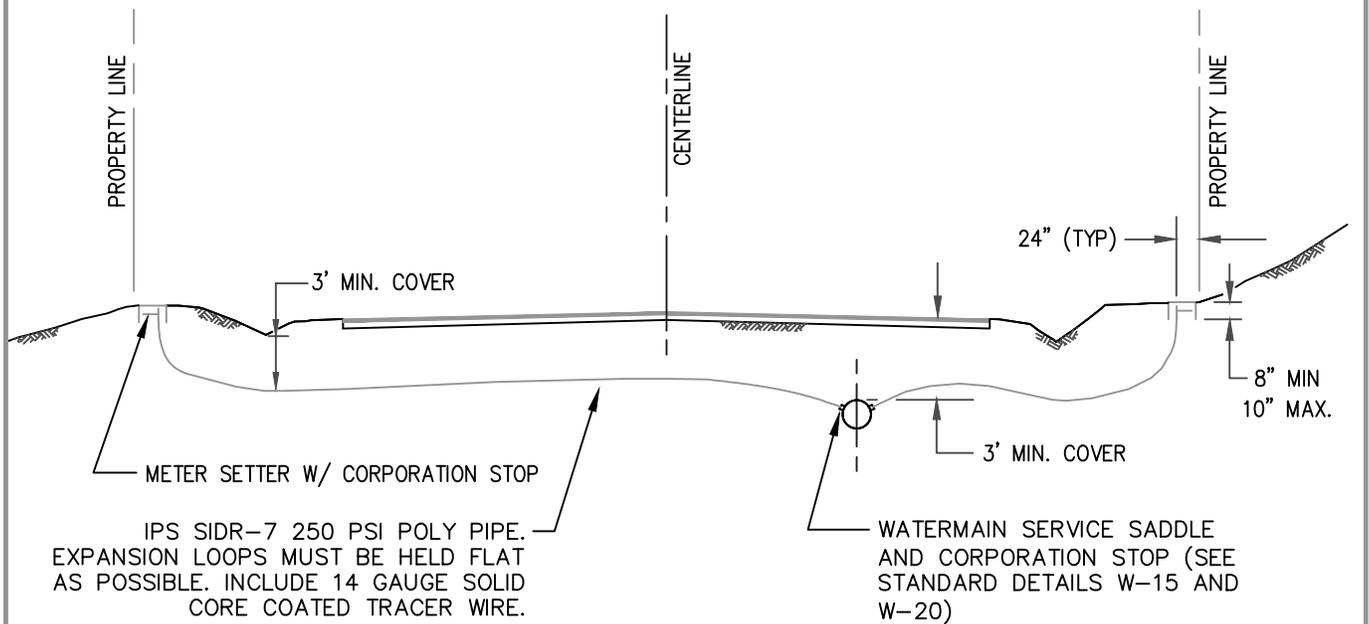

## TYPICAL ROADWAY SECTIONS

REVISION DATE MARCH 15, 2023	SCALE NTS	DISTRICT APPROVAL <i>Gregory G. Hill, P.E.</i>	DATE APPROVED APRIL 27, 2023
FILE NAME W-3.DWG		DWG. NO.	W-3