



PLAN

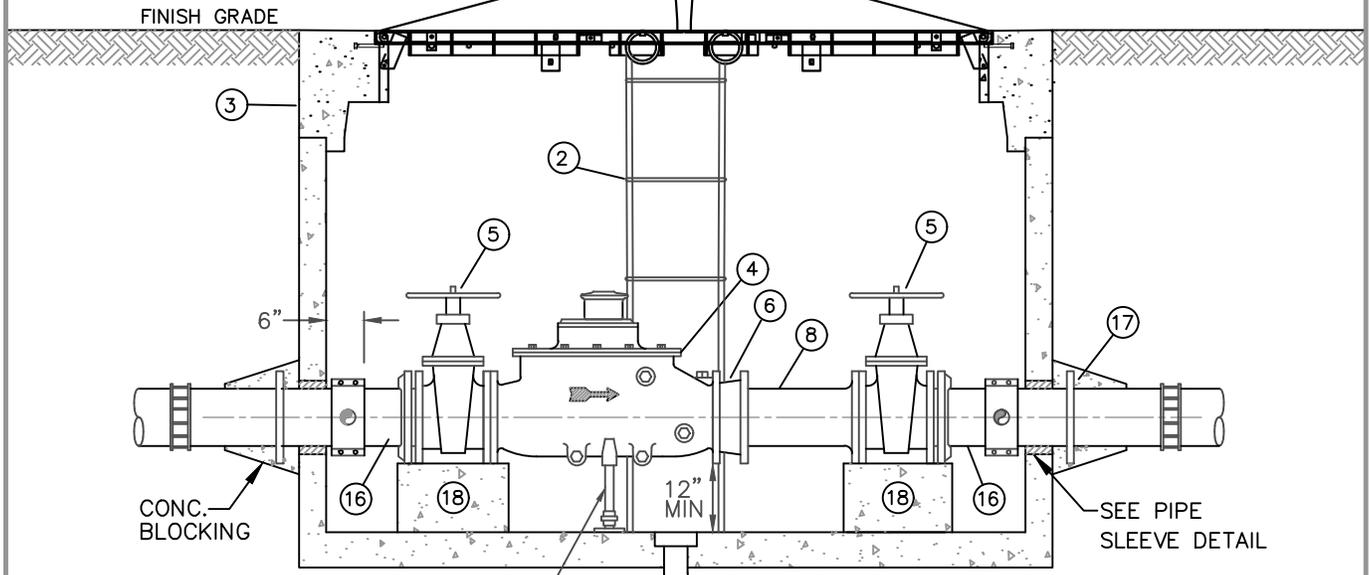

ELEVATION

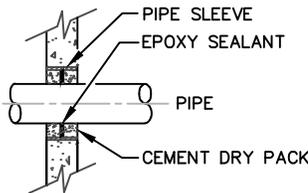

PIPE SLEEVE DETAIL

* SEE SHEET 2 FOR ADDITIONAL NOTES & MATERIALS

SHEET 1 OF 2



**3", 4" AND 6"
METERS**

REVISION DATE NOVEMBER 1, 2022	SCALE NTS	DISTRICT APPROVAL <i>Gregory G. Hill, P.E.</i>	DATE APPROVED APRIL 27, 2023
FILE NAME W-26A.DWG		DWG. NO.	W-26A