


**PLAN**

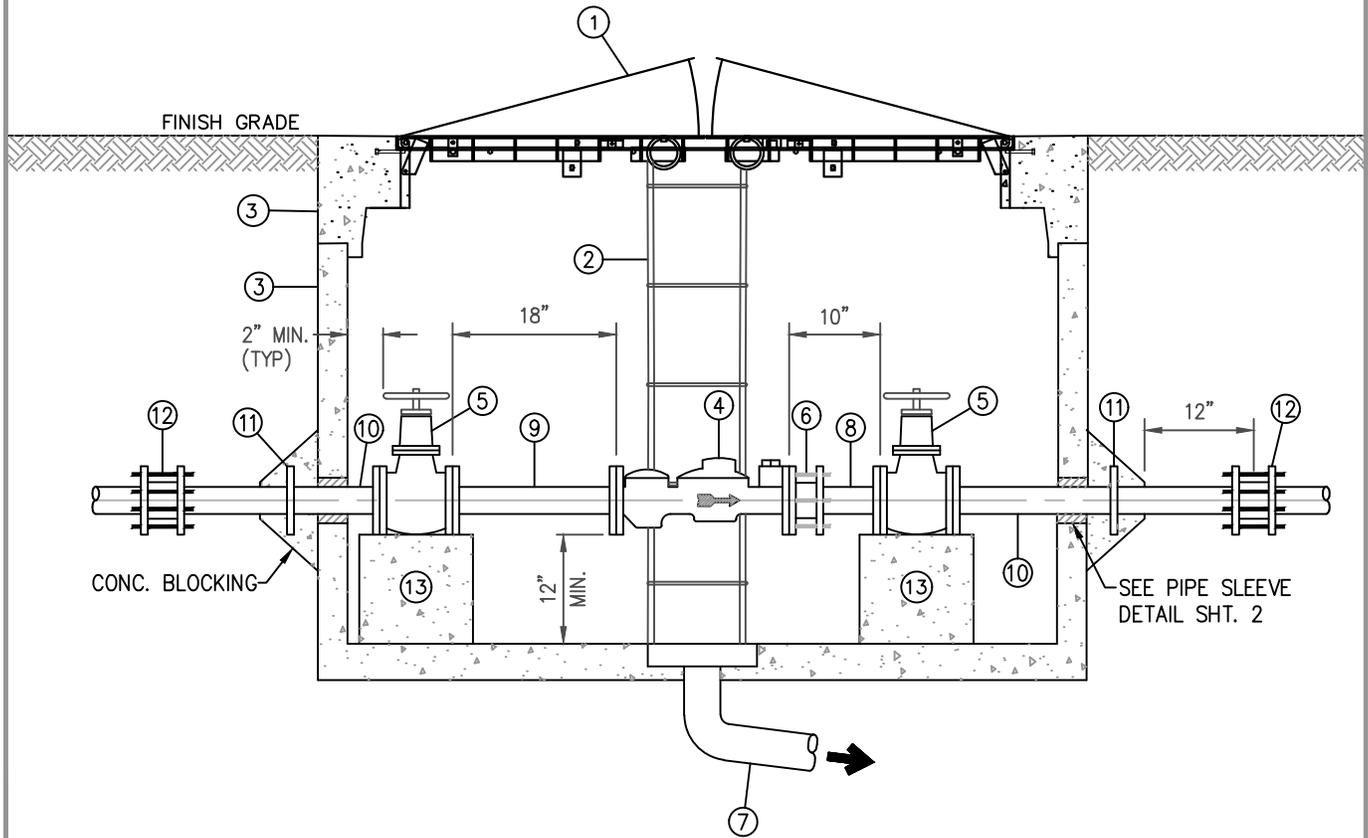

**ELEVATION**

\* SEE SHEET 2 FOR ADDITIONAL NOTES & MATERIALS

SHEET 1 OF 2



# 3" TURBO METER

REVISION DATE NOVEMBER 1, 2022	SCALE NTS	DISTRICT APPROVAL <i>Gregory G. Hill, P.E.</i>	DATE APPROVED APRIL 27, 2023
FILE NAME W-27A.DWG			DWG. NO.   W-27A