


PLAN



ELEVATION

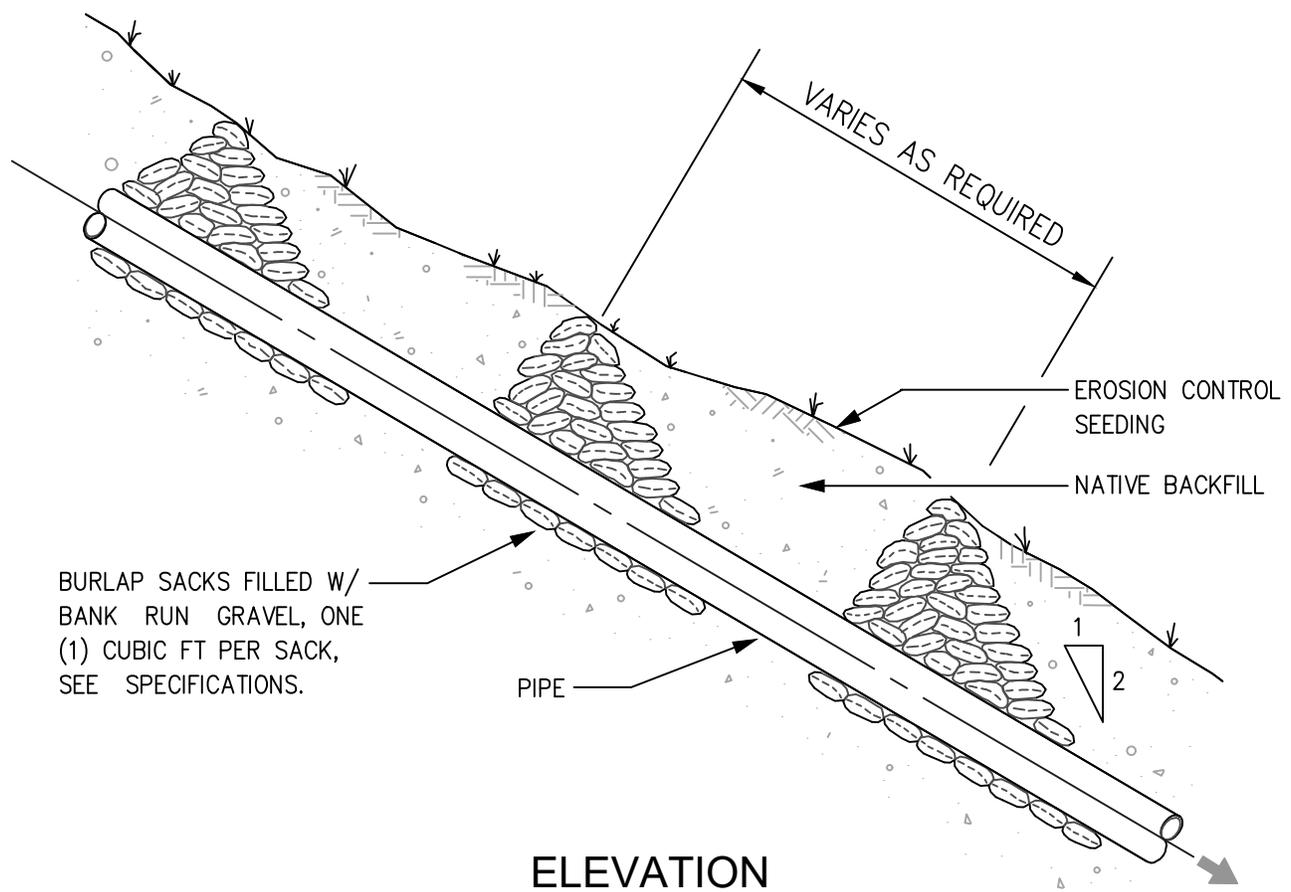

SACK SLOPE RETAINER

| | | | |
|-------------------------------|--------------|---|---------------------------------|
| REVISION DATE MAY 17, 2011 | SCALE NTS | DISTRICT APPROVAL <i>Gregory G. Hill, P.E.</i> | DATE APPROVED APRIL 27, 2023 |
| FILE NAME W-30.DWG | | DWG. NO. | W-30 |