



PLAN

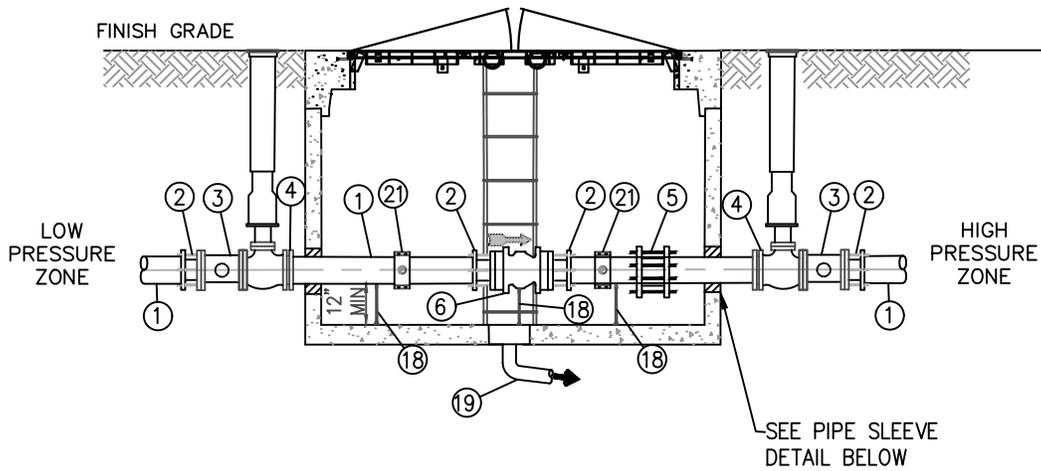

ELEVATION

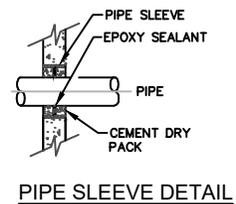

*SEE SHEET 2 FOR
ADDITIONAL NOTES & MATERIALS.

SHEET 1 OF 4



PRESSURE ZONE CHECK VALVE - VAULT OPTION DETAIL

REVISION DATE APRIL 4, 2023	SCALE NTS	DISTRICT APPROVAL <i>Gregory G. Hill, P.E.</i>	DATE APPROVED APRIL 27, 2023
FILE NAME W-36A.DWG			DWG. NO. W-36A