


PLAN



ELEVATION

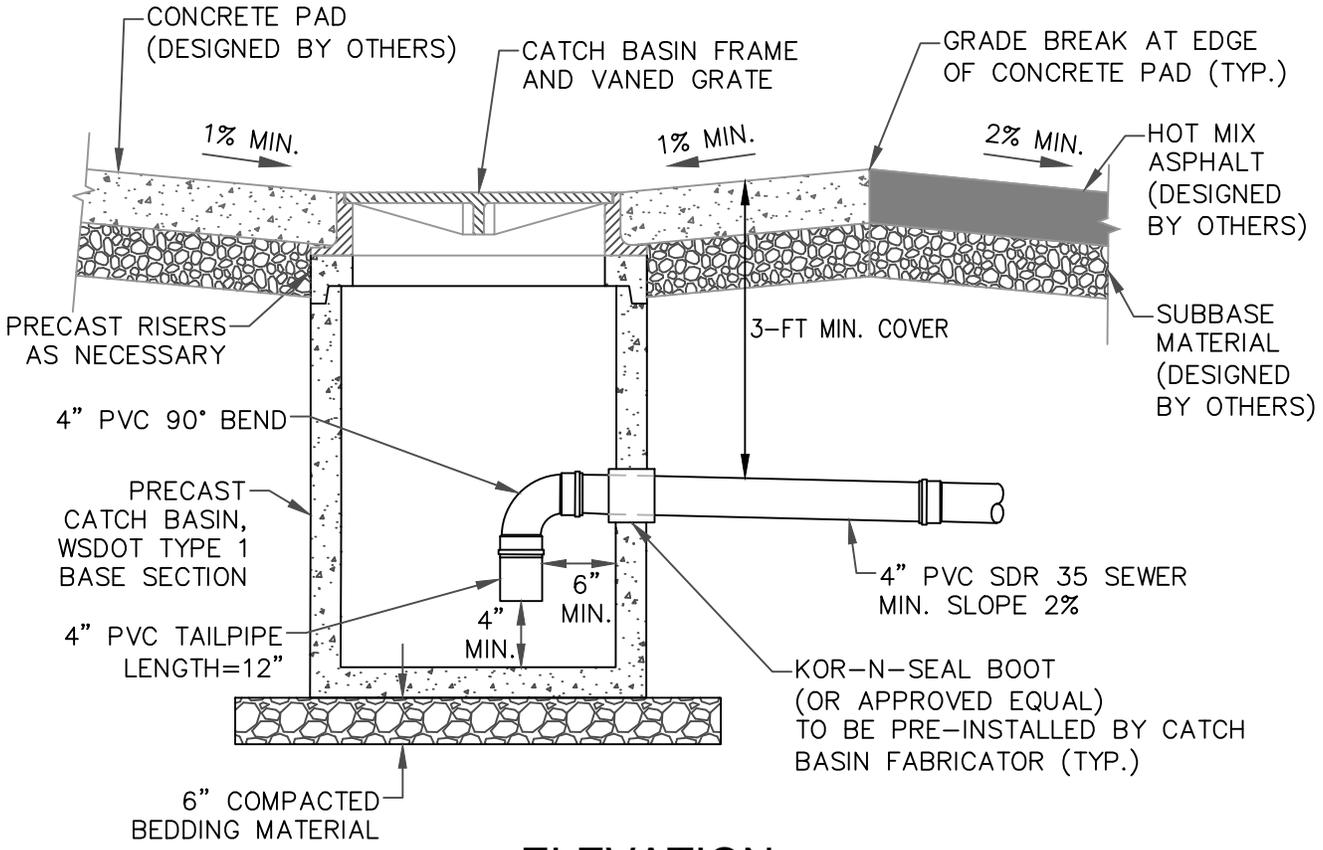

**DUMPSTER PAD DRAIN
DETAIL**

REVISION DATE NOVEMBER 30, 2022	SCALE NTS	DISTRICT APPROVAL Gregory G. Hill, P.E.	DATE APPROVED APRIL 18, 2023
FILE NAME S-33A.DWG			DWG. NO. S-33A