


PLAN

11"x8" LOCKING CLEANOUT



ELEVATION

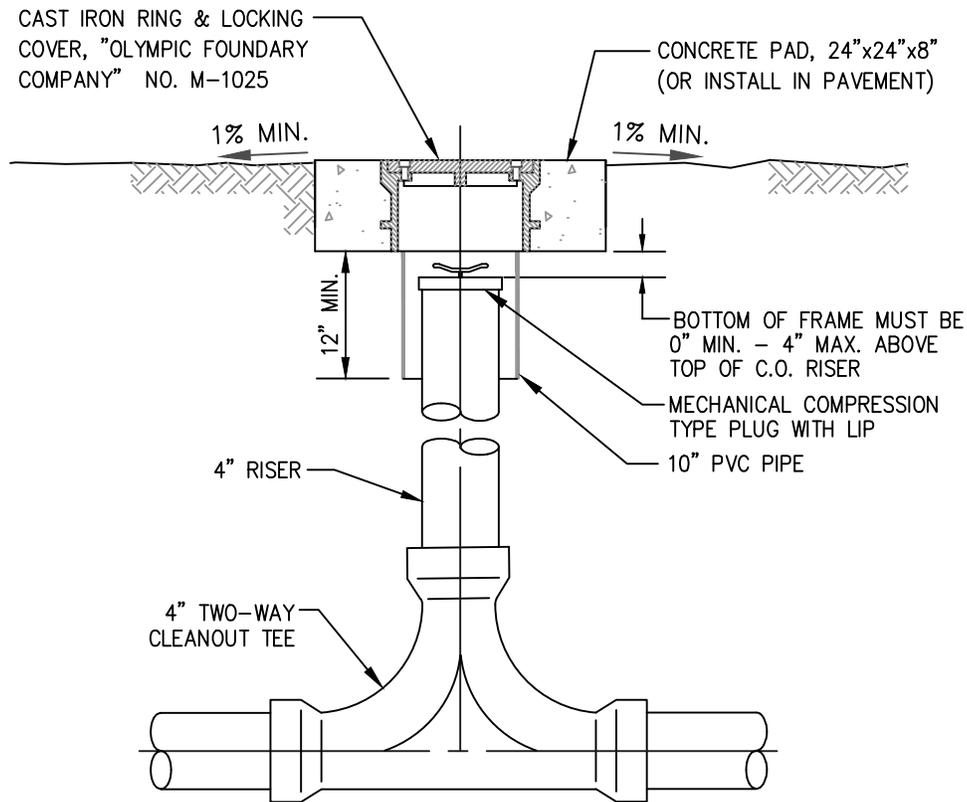

DUMPSTER PAD DRAIN TWO-WAY CLEANOUT DETAIL

REVISION DATE NOVEMBER 30, 2022	SCALE NTS	DISTRICT APPROVAL <i>Gregory G. Hill, P.E.</i>	DATE APPROVED APRIL 18, 2023
FILE NAME S-33B.DWG		DWG. NO.	S-33B