


PLAN VIEW



- NOTES:**
1. ALL VALVE BOX LIDS SHALL BE PAINTED AS DESIGNATED BY THE DISTRICT.
 2. EACH VALVE BOX SHALL BE ADJUSTED TO MATCH FINISH GRADE AT THE VALVE LOCATION.

SIDE VIEW

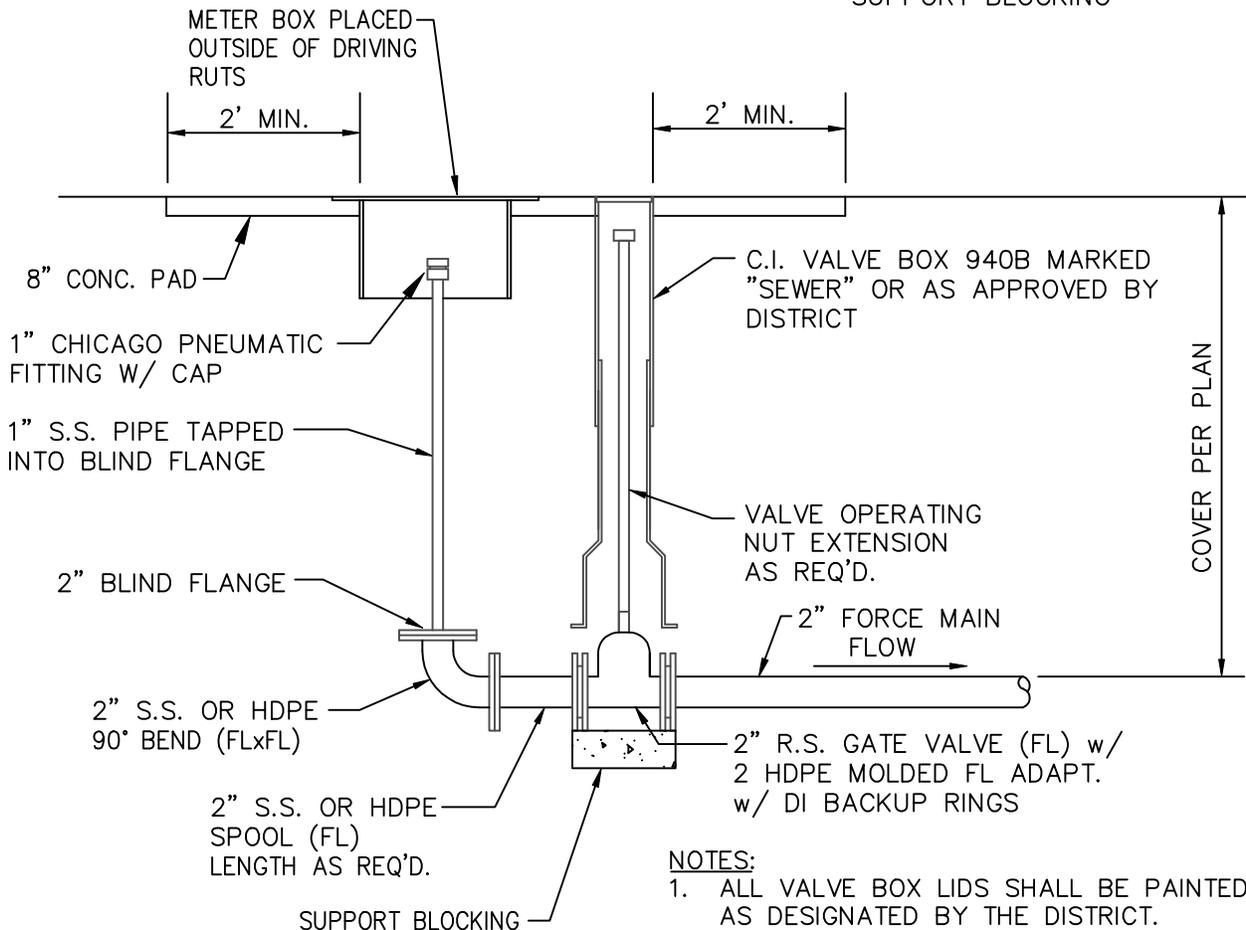

END OF FORCE MAIN CLEANOUT DETAIL

REVISION DATE FEBRUARY 6, 2025	SCALE NTS	DISTRICT APPROVAL <i>Gregory G. Hill, P.E.</i>	DATE APPROVED FEBRUARY 10, 2025
FILE NAME S-34.DWG		DWG. NO.	S-34