
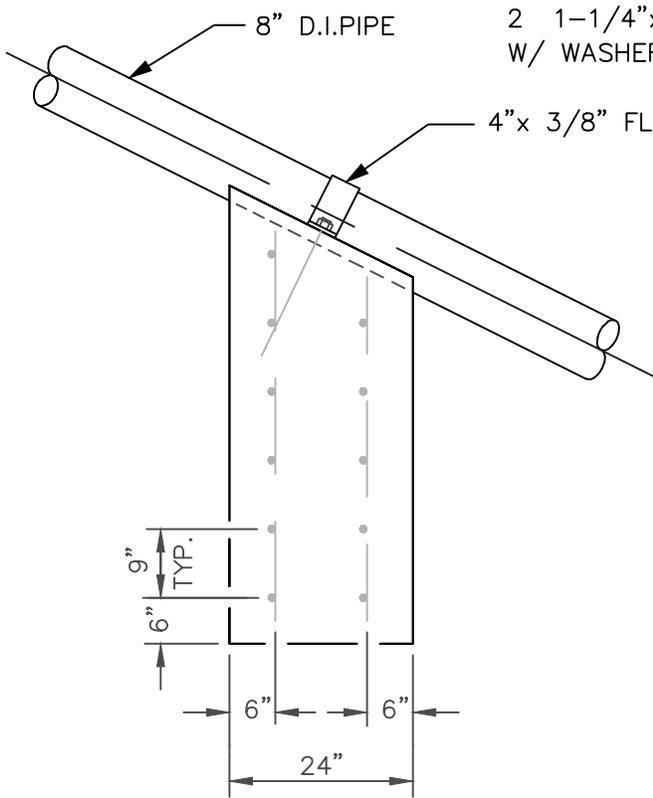



NOTES:

1. SLOPE TOP SURFACE OF PIPE ANCHOR TO MATCH PIPE SLOPE.
2. INSTALL J - BOLTS AT RIGHT ANGLES TO TOP SURFACE OF ANCHOR FOR MAXIMUM CONTACT BETWEEN PIPE AND STRAP.
3. BOLTS, NUTS AND FLAT BAR TO BE HOT-DIPPED GALVANIZED.

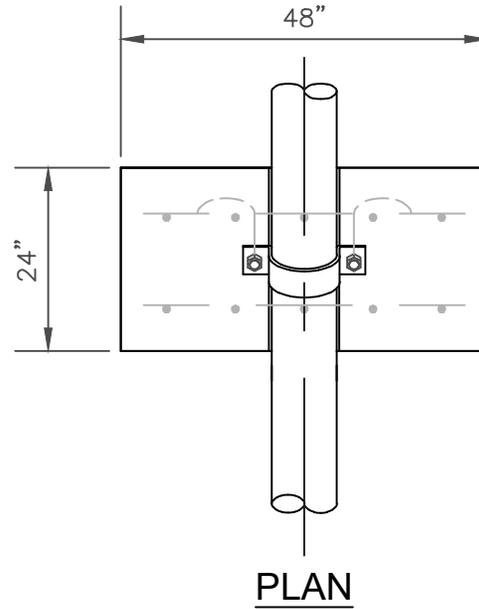

2 1-1/4" x 24" J-BOLTS
W/ WASHERS AND NUTS

4" x 3/8" FLAT BAR

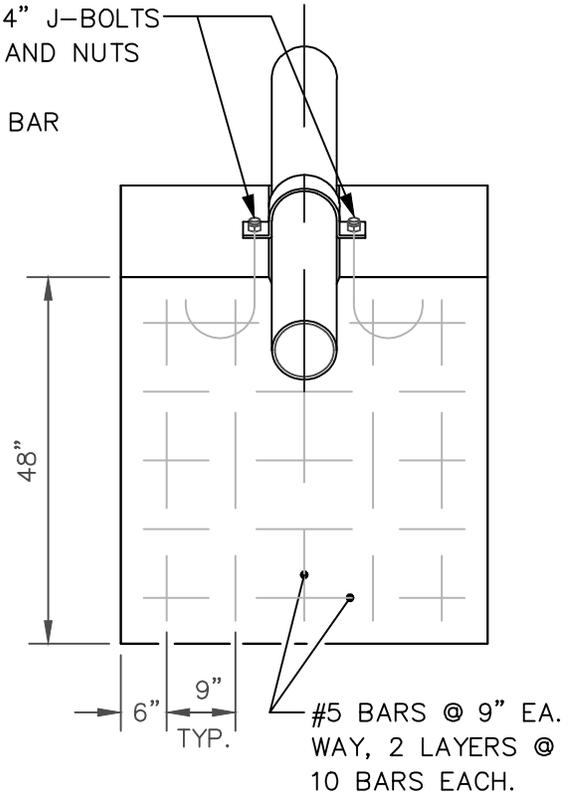

#5 BARS @ 9" EA.
WAY, 2 LAYERS @
10 BARS EACH.



PIPE ANCHOR DETAIL

REVISION DATE MAY 17, 2011	SCALE NTS	DISTRICT APPROVAL <i>Gregory G. Hill, P.E.</i>	DATE APPROVED APRIL 27, 2023
FILE NAME W-29.DWG		DWG. NO.	W-29