



NOTES:

1. SLOPE TOP SURFACE OF PIPE ANCHOR TO MATCH PIPE SLOPE.
2. INSTALL J-BOLTS AT RIGHT ANGLES TO TOP SURFACE OF ANCHOR FOR MAXIMUM CONTACT BETWEEN PIPE AND STRAP.
3. BOLTS, NUTS AND FLAT BAR TO BE HOT-DIPPED GALVANIZED.

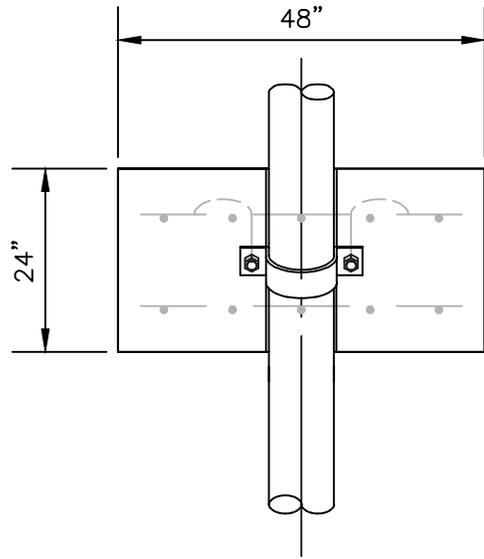


PLAN

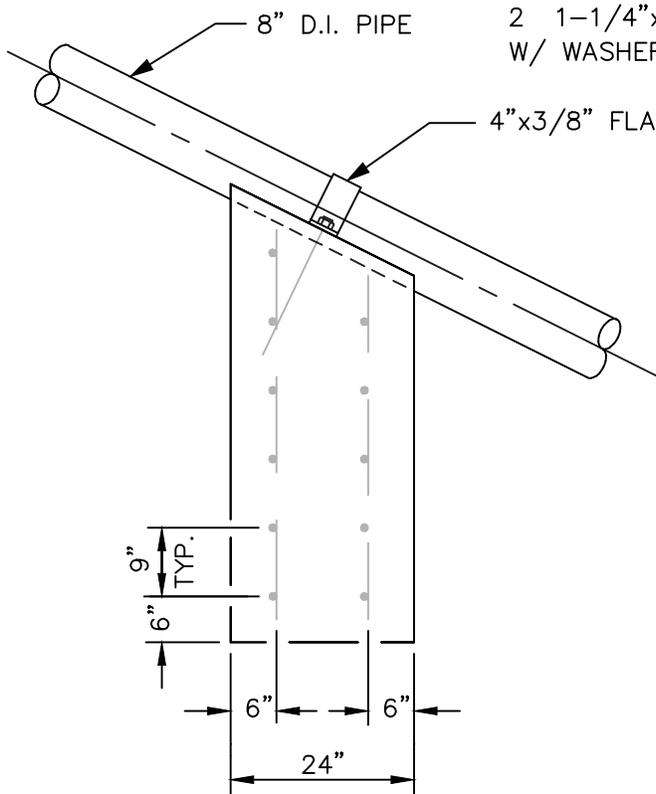

END VIEW

2 1-1/4"x24" J-BOLTS  
W/ WASHERS AND NUTS

4"x3/8" FLAT BAR

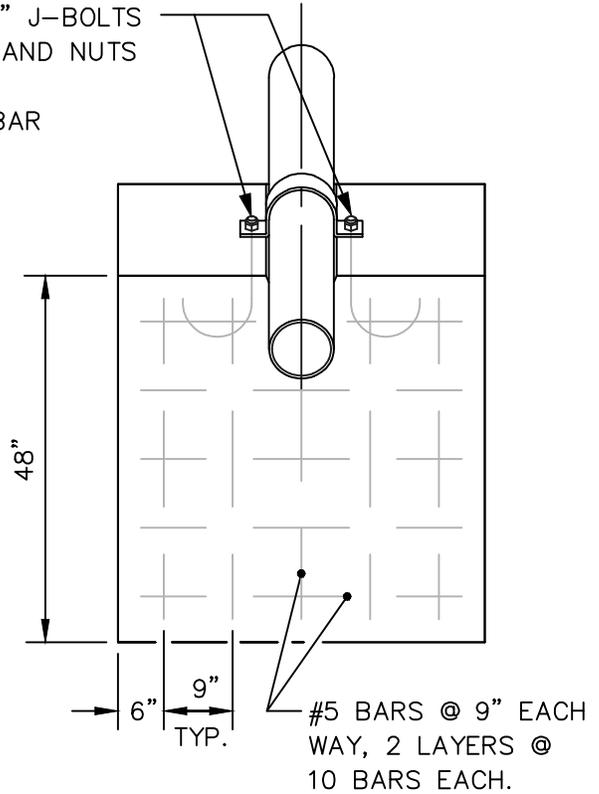

ELEVATION

#5 BARS @ 9" EACH  
WAY, 2 LAYERS @  
10 BARS EACH.



## PIPE ANCHOR DETAIL

REVISION DATE MAY 17, 2011	SCALE NTS	DISTRICT APPROVAL <i>Gregory G. Hill, P.E.</i>	DATE APPROVED APRIL 18, 2023
FILE NAME S-11.DWG		DWG. NO.	S-11